
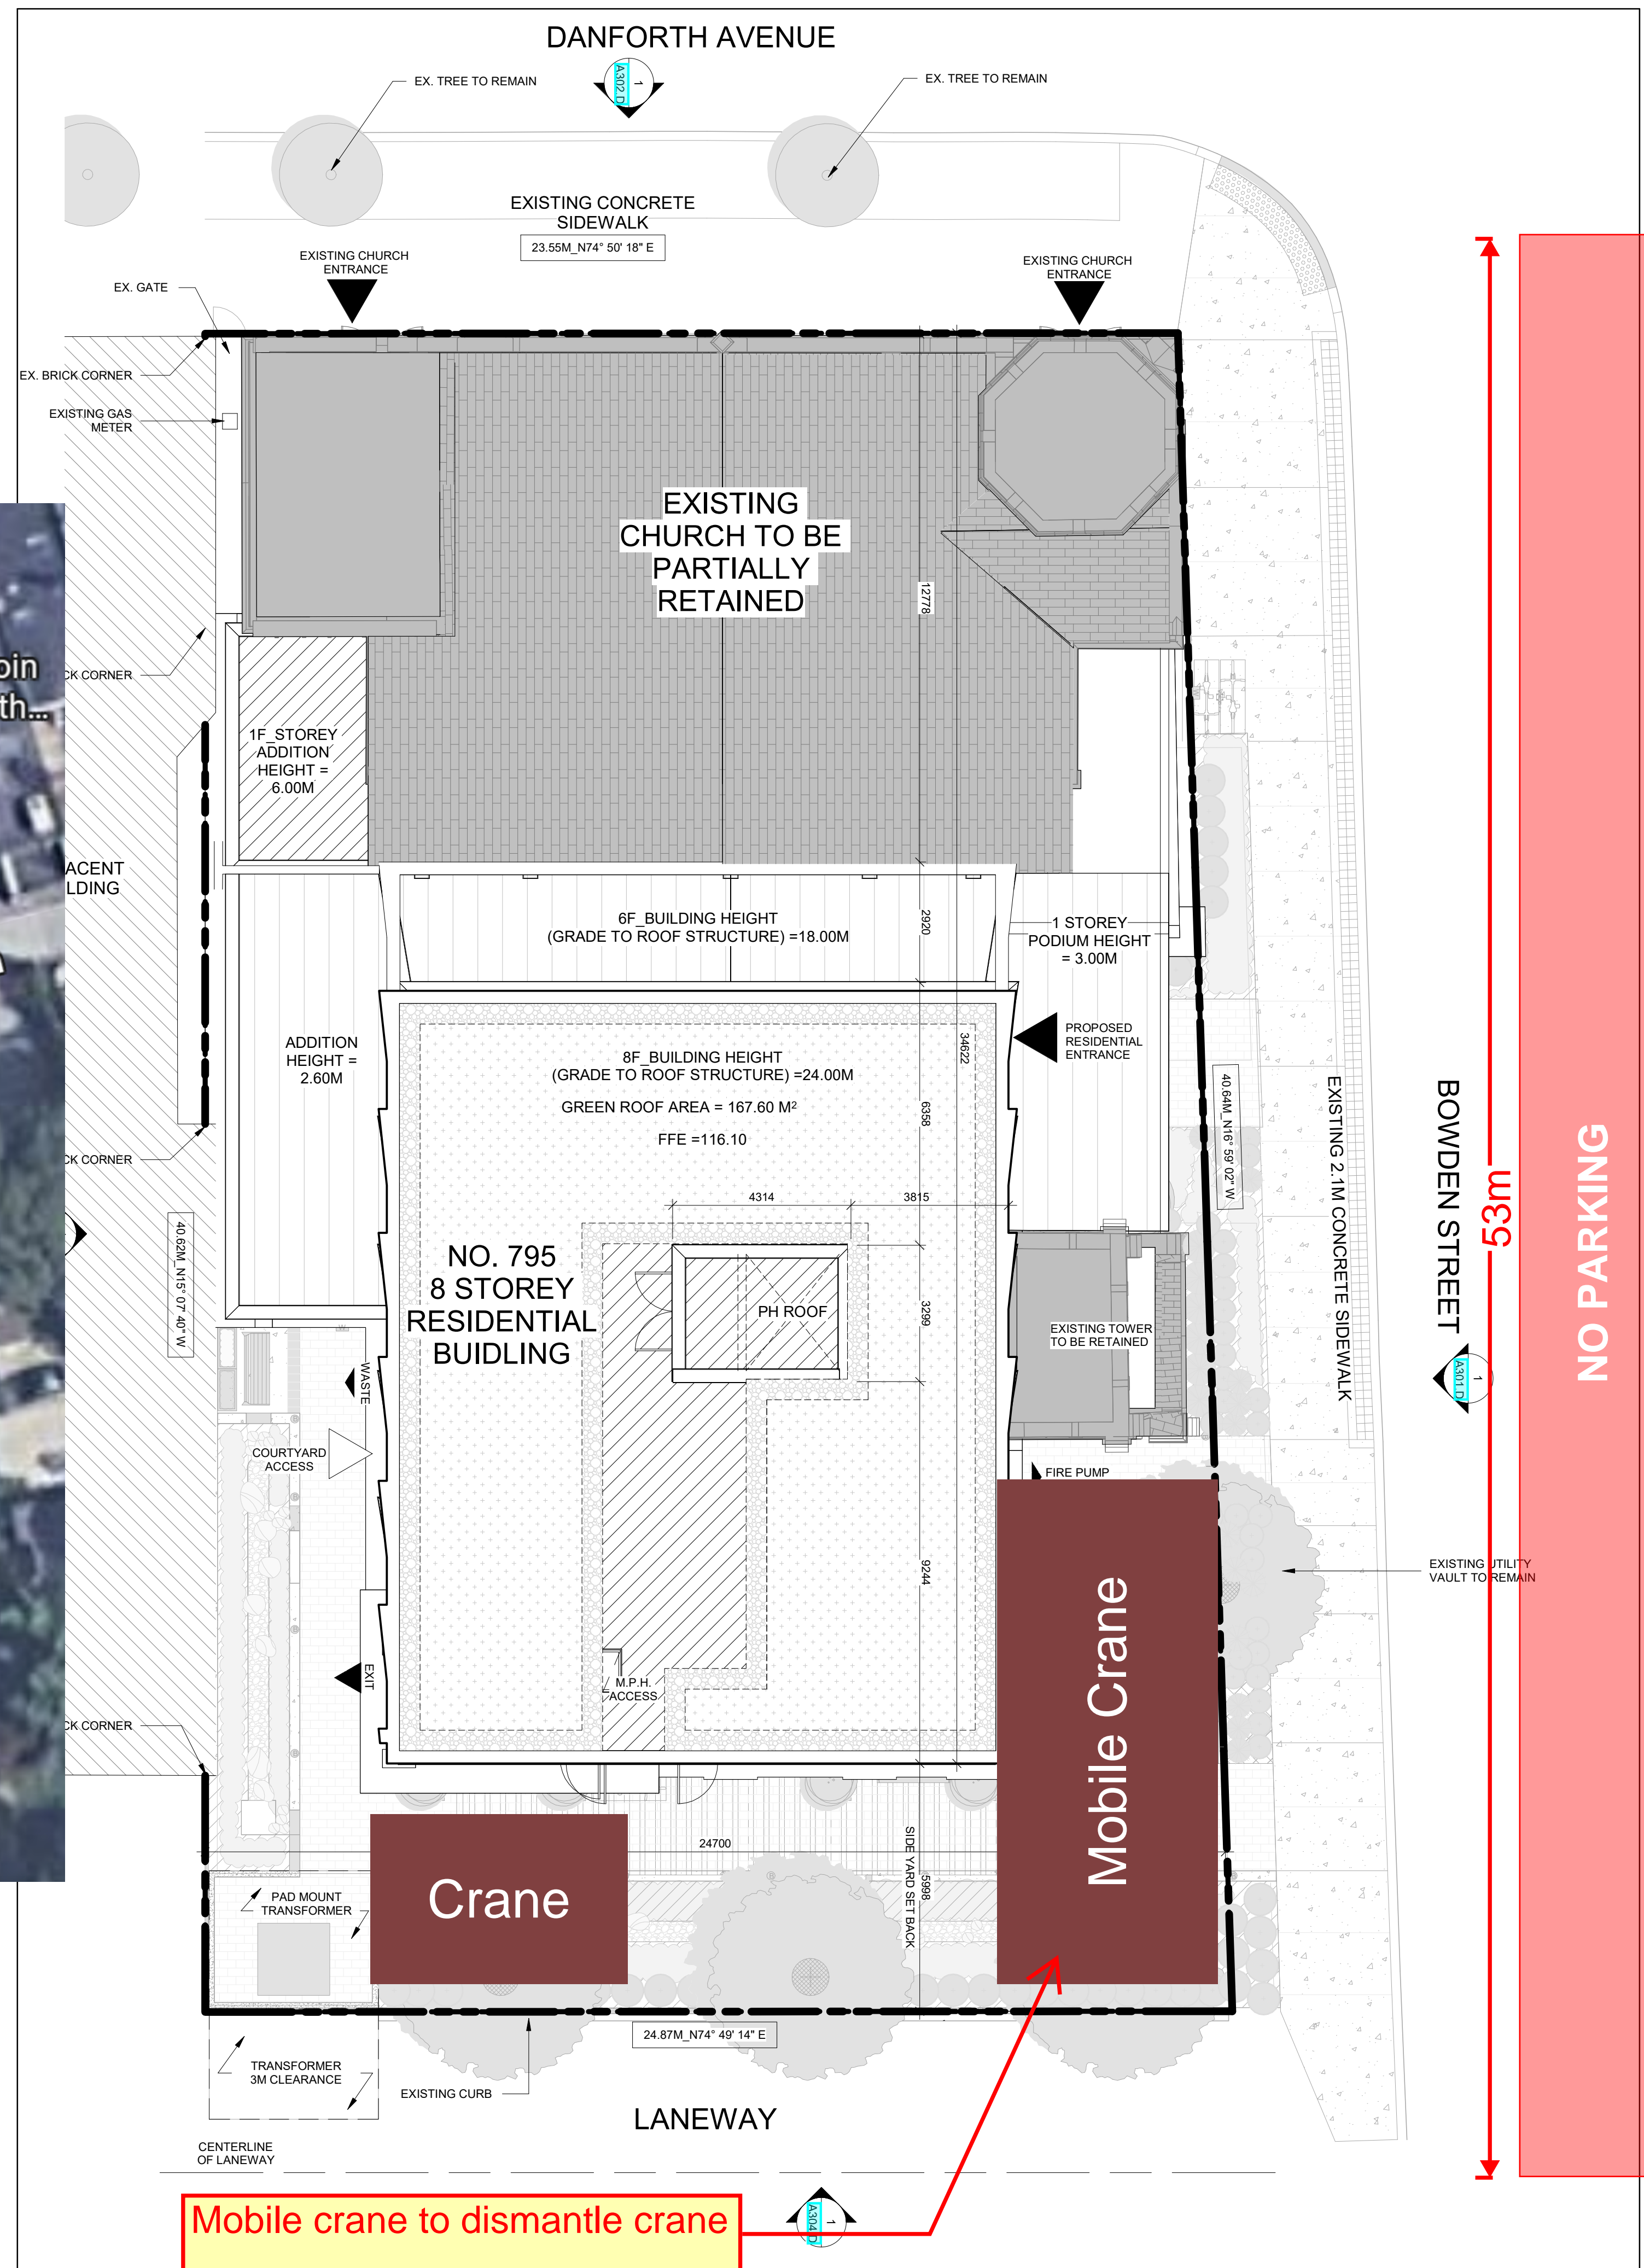


Request for No Parking on Bowden St from Danforth entrance and 5m past Lane South Danforth East Bowden (house number 55).

The reason for this request is to assist with the logistics of the flatbed passing through this portion of the street to facilitate the dismantle of the crane using the mobile crane.

Date In affect : March 24th - 25th
Timing In affect: 7AM - 7PM

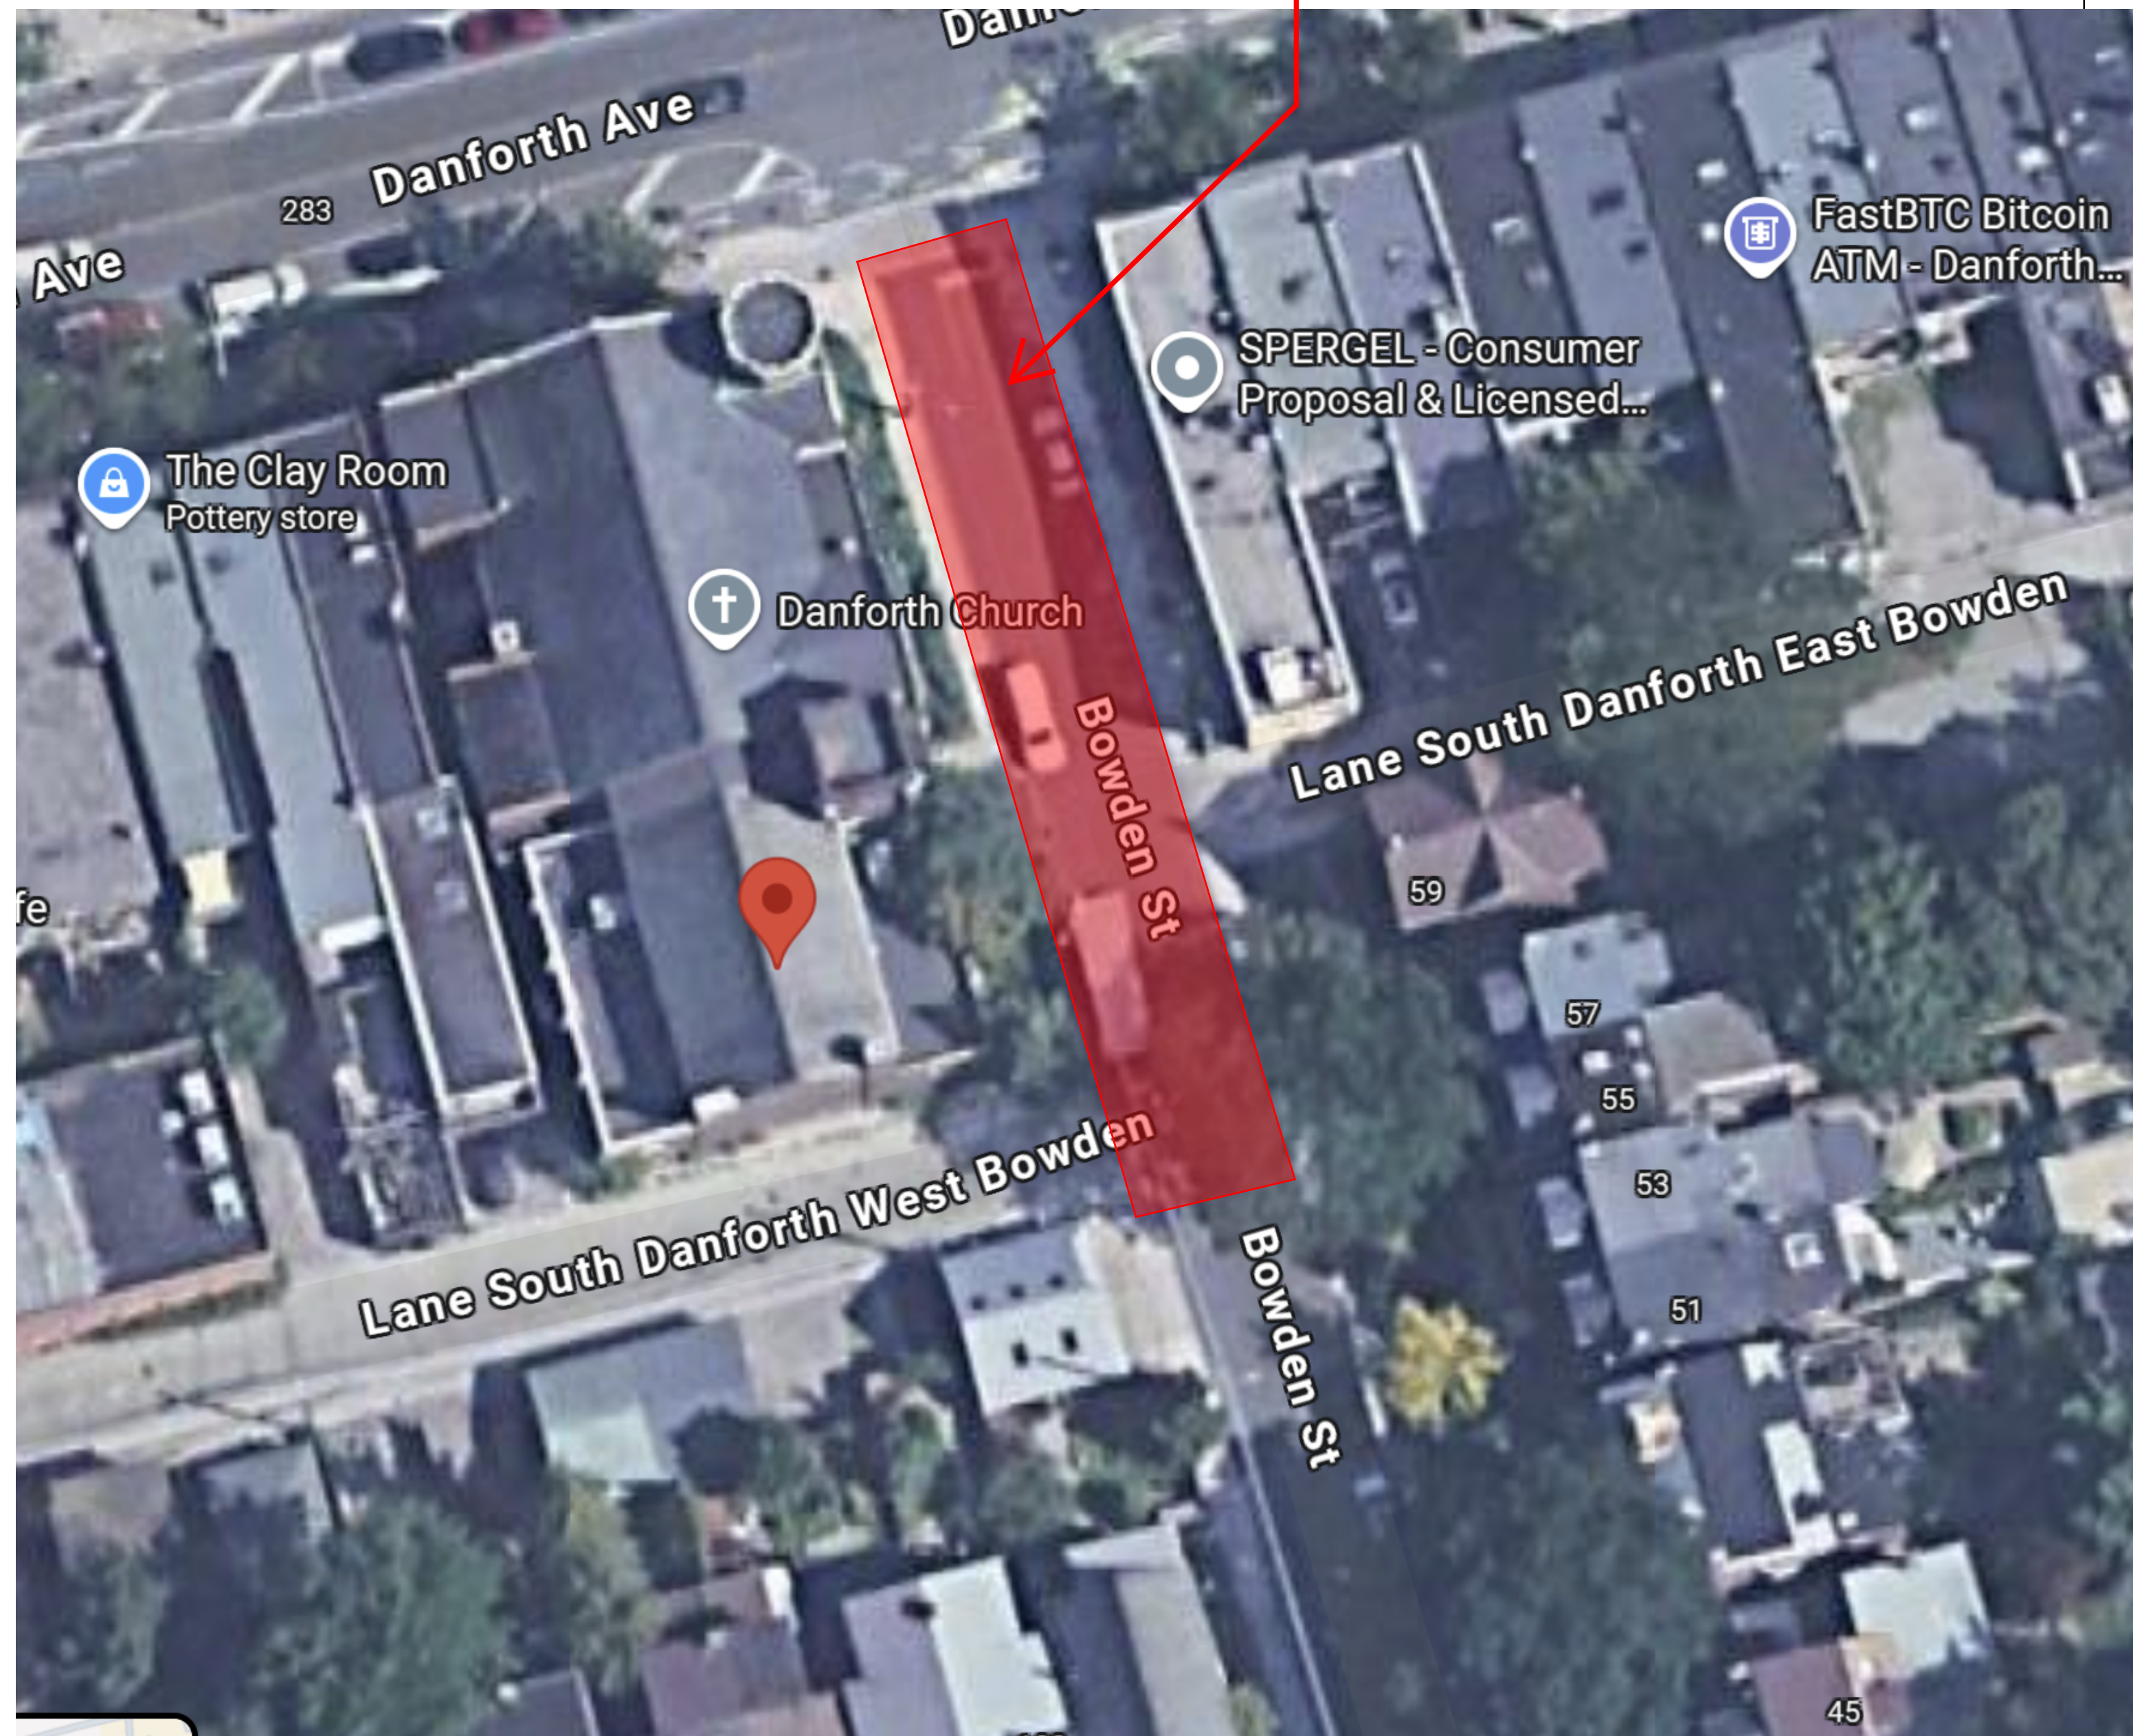

OWNER

TRUE NORTH CONSTRUCTION NORTH

KEY PLAN

GENERAL NOTES:

1. READ IN COORDINATION WITH DEMOLITION DRAWINGS AND SPECIFICATIONS PREPARED BY THORNTON TOMASETTI STRUCTURAL ENGINEERS.
2. READ IN COORDINATION WITH FACADE RETENTION DRAWINGS AND SPECIFICATIONS PREPARED BY THORNTON TOMASETTI STRUCTURAL ENGINEERS.
3. EXISTING FABRIC IS SHOWN FOR GENERAL INFORMATION PURPOSES ONLY. EXISTING CONDITIONS INCLUDING WALL CONSTRUCTION AND EXISTING STRUCTURE MAY VARY FROM DRAWINGS. SITE VERIFY ALL DIMENSIONS AND ASSEMBLIES.
4. PROVIDE ALL TEMPORARY SUPPORT AND PROTECTION AS REQUIRED TO PERFORM THE WORK.
5. PROVIDE PADDING AS REQUIRED AT ALL INTERFACES WITH RETENTION ASSEMBLY AND EXISTING FABRIC AND ACCOUNTING FOR ANY ANTICIPATED MOVEMENT OF RETENTION ASSEMBLY THROUGHOUT CONSTRUCTION.
6. DO NOT FASTEN PROTECTION ASSEMBLIES THROUGH BRICK FACE. LOCATE ALL REQUIRED FASTENERS AT EXISTING JOINT LOCATION.
7. ALL LEVELS INDICATED ARE PROPOSED. FOR REFERENCE ONLY.
8. FULL EXTENT OF RETENTION ASSEMBLY NOT SHOWN - REFER TO FACADE RETENTION DRAWINGS.
9. MODIFY ALL PROTECTION AS REQUIRED AT INTERFACE WITH RETENTION ASSEMBLY TO MAINTAIN INTENT OF PROTECTION DESCRIBED.

1	ISSUED FOR CONSTRUCTION - DEMO	25/01/22
2	ISSUED FOR DEMO TENDER	24/06/22
3	ISSUED FOR DEMO PERMIT	24/07/23
No.	DESCRIPTION	DATE

REVISIONS:

DISCREPANCIES MUST BE REPORTED IMMEDIATELY TO THE ARCHITECT BEFORE PROCEEDING. ONLY FIGURED DIMENSIONS MUST BE USED. THE CONTRACTOR MUST CHECK THE DIMENSIONS ON SITE. THE DRAWING IS PROTECTED BY COPYRIGHT. ALL DIMENSIONS ARE SHOWN IN MILLIMETERS. DO NOT SCALE THE DRAWINGS.

mcCallumSather
Westinghouse HQ, 2nd Floor
286 Sanford Ave. N
Hamilton, ON L8L 6A1
905.526.6700
www.mccallumsather.com

ASSEMBLY CORP.
300-123 FRONT STREET WEST
TORONTO, ON M5J 2M2
T: +1 (416) 884-1900

SEAL
ONTARIO ASSOCIATION OF ARCHITECTS
WILLIAM J. NEAL
LICENCE
7925

PROJECT:
60 BOWDEN

285-297 Danforth Ave
(60-80 Bowden St), Toronto,
Ontario

DRAWING TITLE:
SITE PLAN

DRAWN BY: DW DATE: 07/19/24
CHECKED BY: NC SCALE: As indicated

PROJECT NO: 23005
DRAWING NO: **A101.D**